
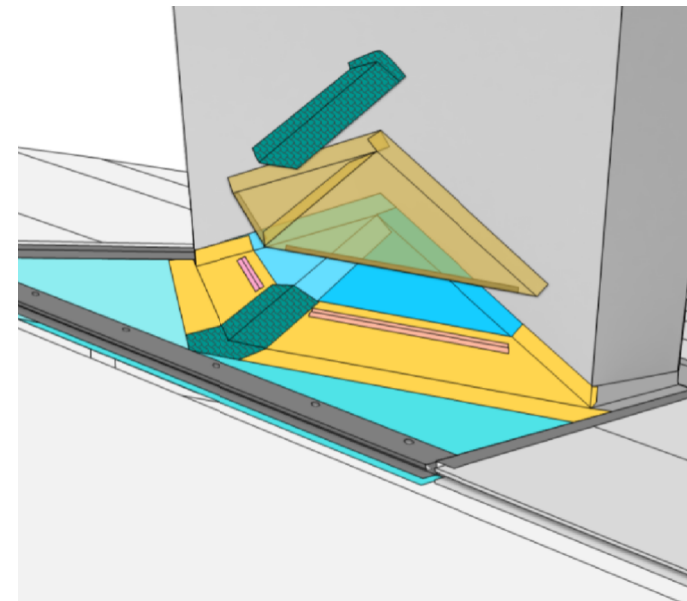


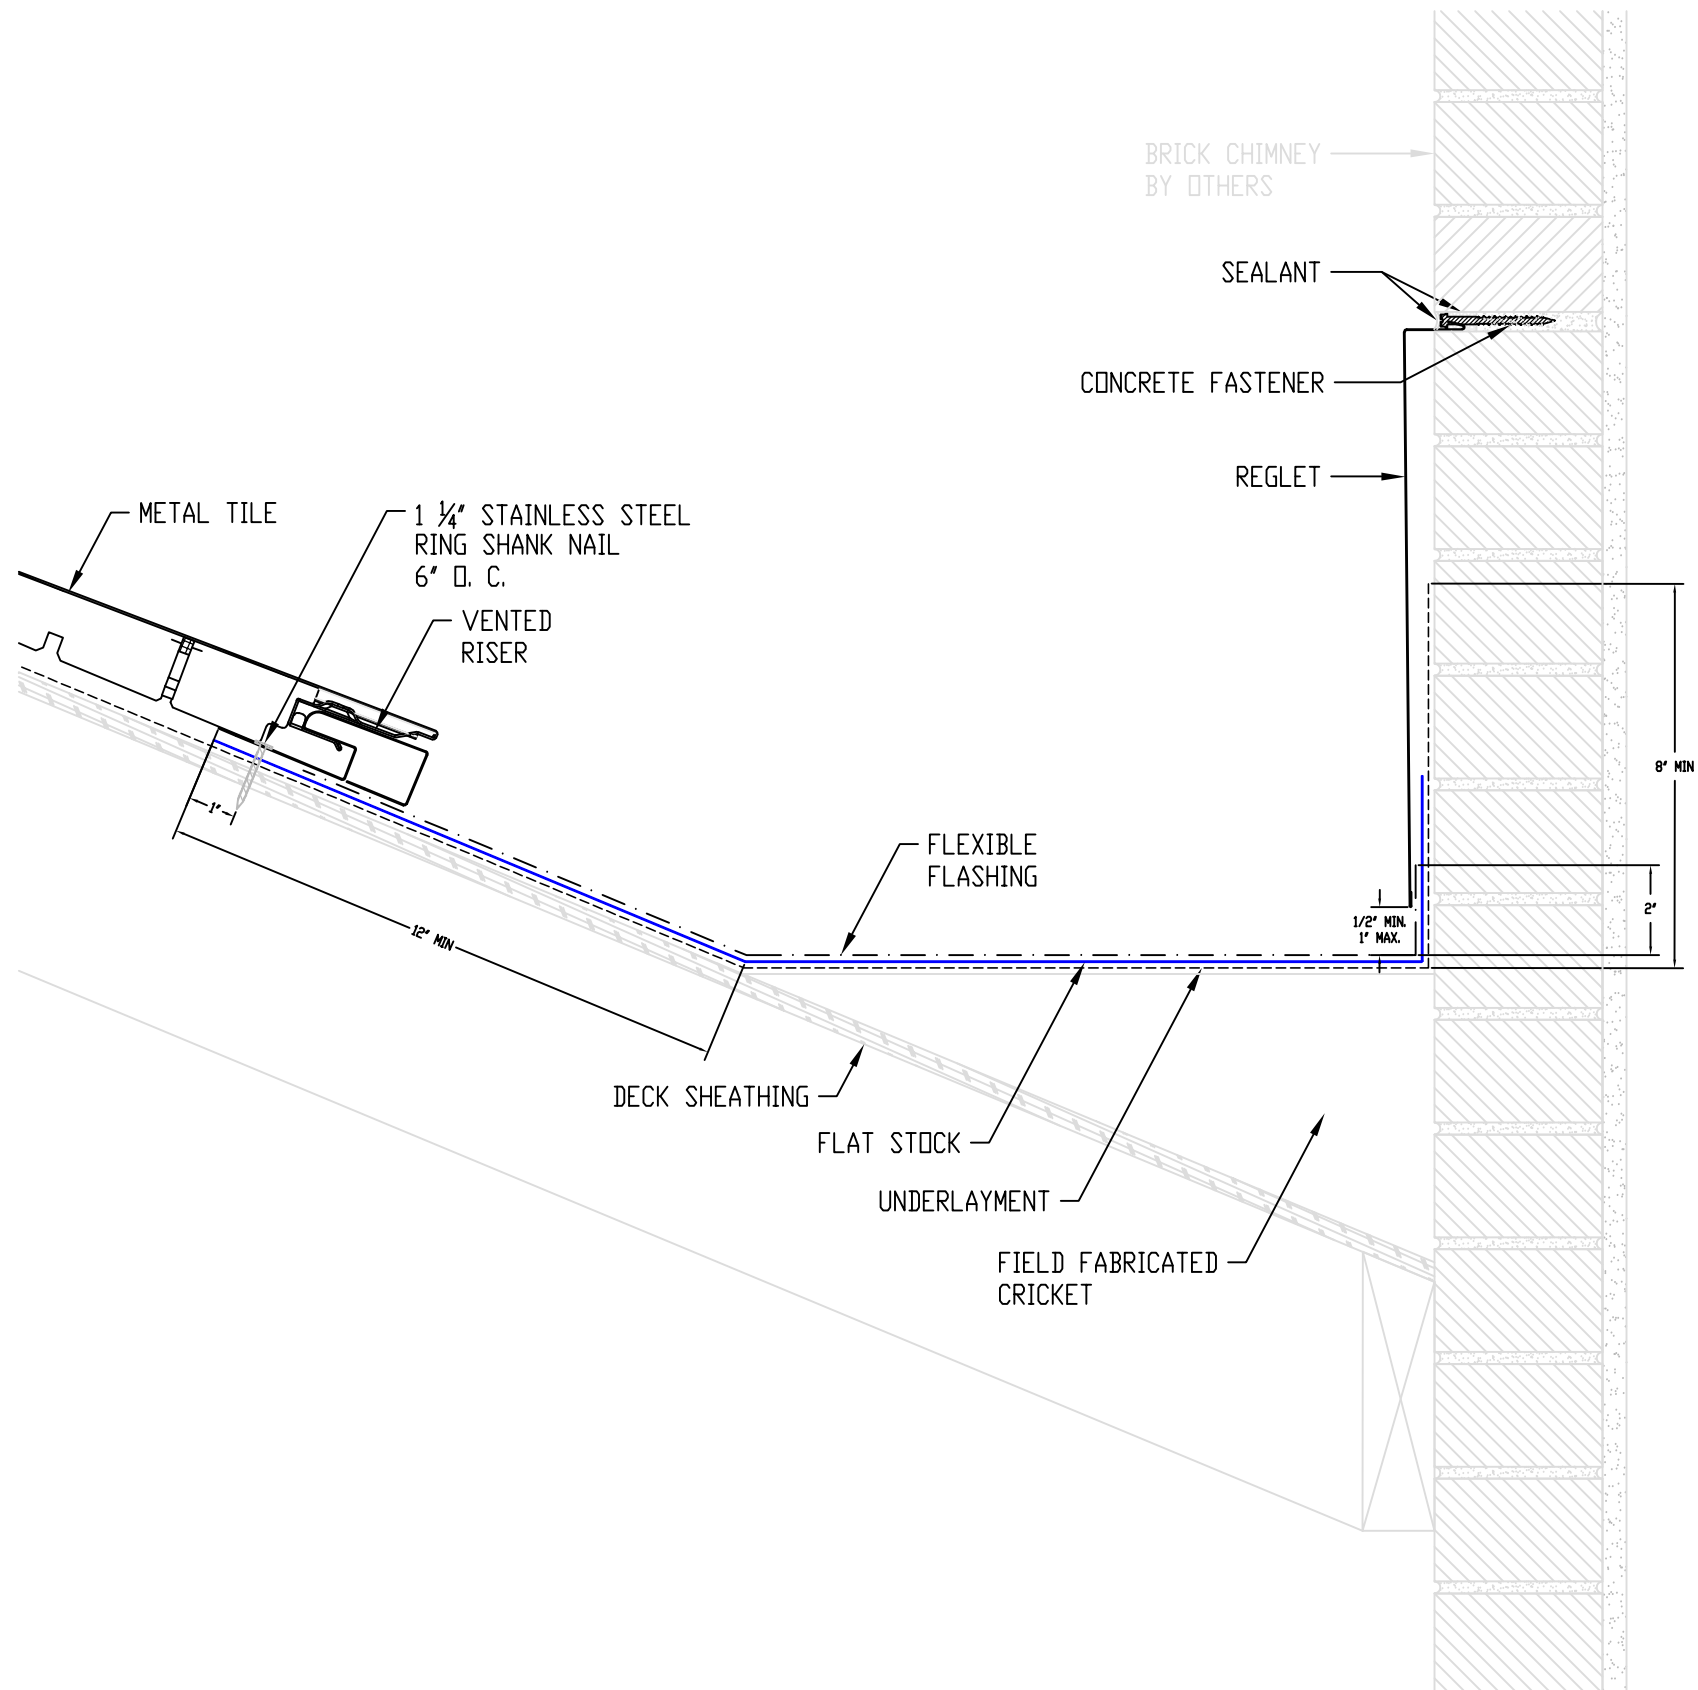

ISOMETRIC

NOTES

1. DETAIL TO BE USED IN CONJUNCTION WITH TESLA GENERAL REQUIREMENTS, APPLICATION METHODS AND APPROVED DETAILS.
2. THIS DETAIL IS APPLICABLE WHEN CHIMNEY WIDTH PARALLEL TO THE RIDGELINE IS GREATER THAN 30 INCHES AND A CRICKET IS REQUIRED.
3. CRICKETS SHALL BE CONSTRUCTED IN COMPLIANCE WITH APPLICABLE BUILDING CODES AND REGULATION.

TESLA					
THIS DRAWING IS AN INSTRUMENT OF SERVICE AND IS PROVIDED FOR INFORMATIONAL USE ONLY. USAGE OF THIS DRAWING IS GOVERNED BY THE TERMS OF SERVICE FOR TESLA DETAIL. PLEASE CONSULT THESE TERMS OF SERVICE PRIOR TO UTILIZING THIS DRAWING. THIS DRAWING IS NOT TO BE USED OR RELIED UPON BY ANYONE AS A SUBSTITUTE FOR PROFESSIONAL ENGINEERING DESIGN AND DOCUMENTATION REQUIRED BY BUILDING CODE, CONTRACT, OR APPLICABLE LAW.					
TITLE CHIMNEY CRICKET AT END WALL					
DRAWING NUMBER 2071966-00-A	REVISION 1	SCALE 3" = 1'-0"	DWN JM	CHK TR	ISSUE DATE 2023-04-17