
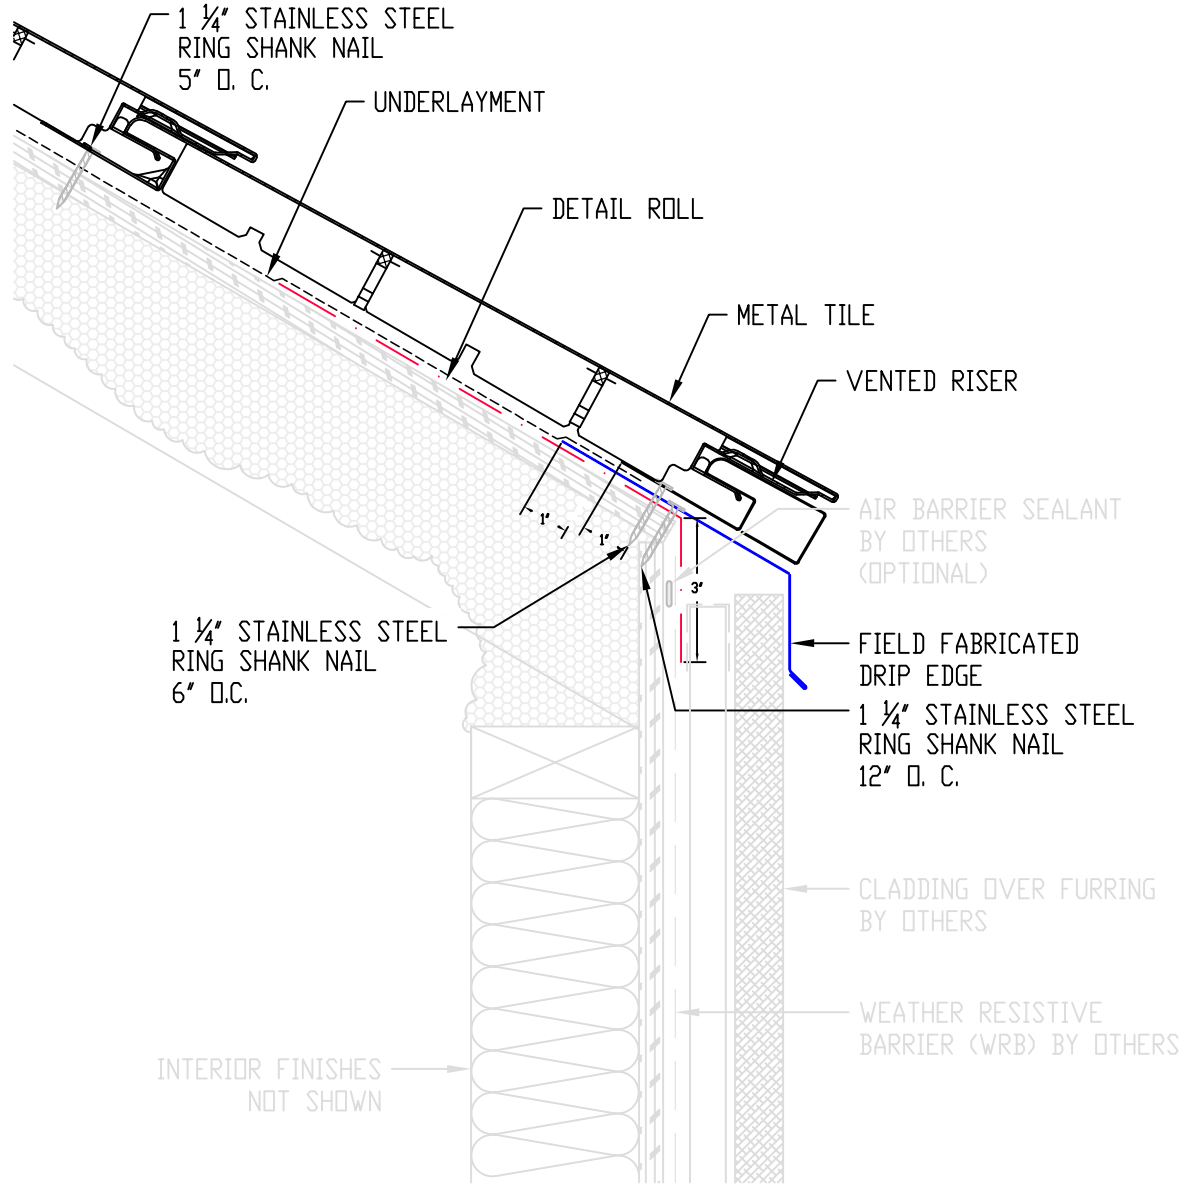


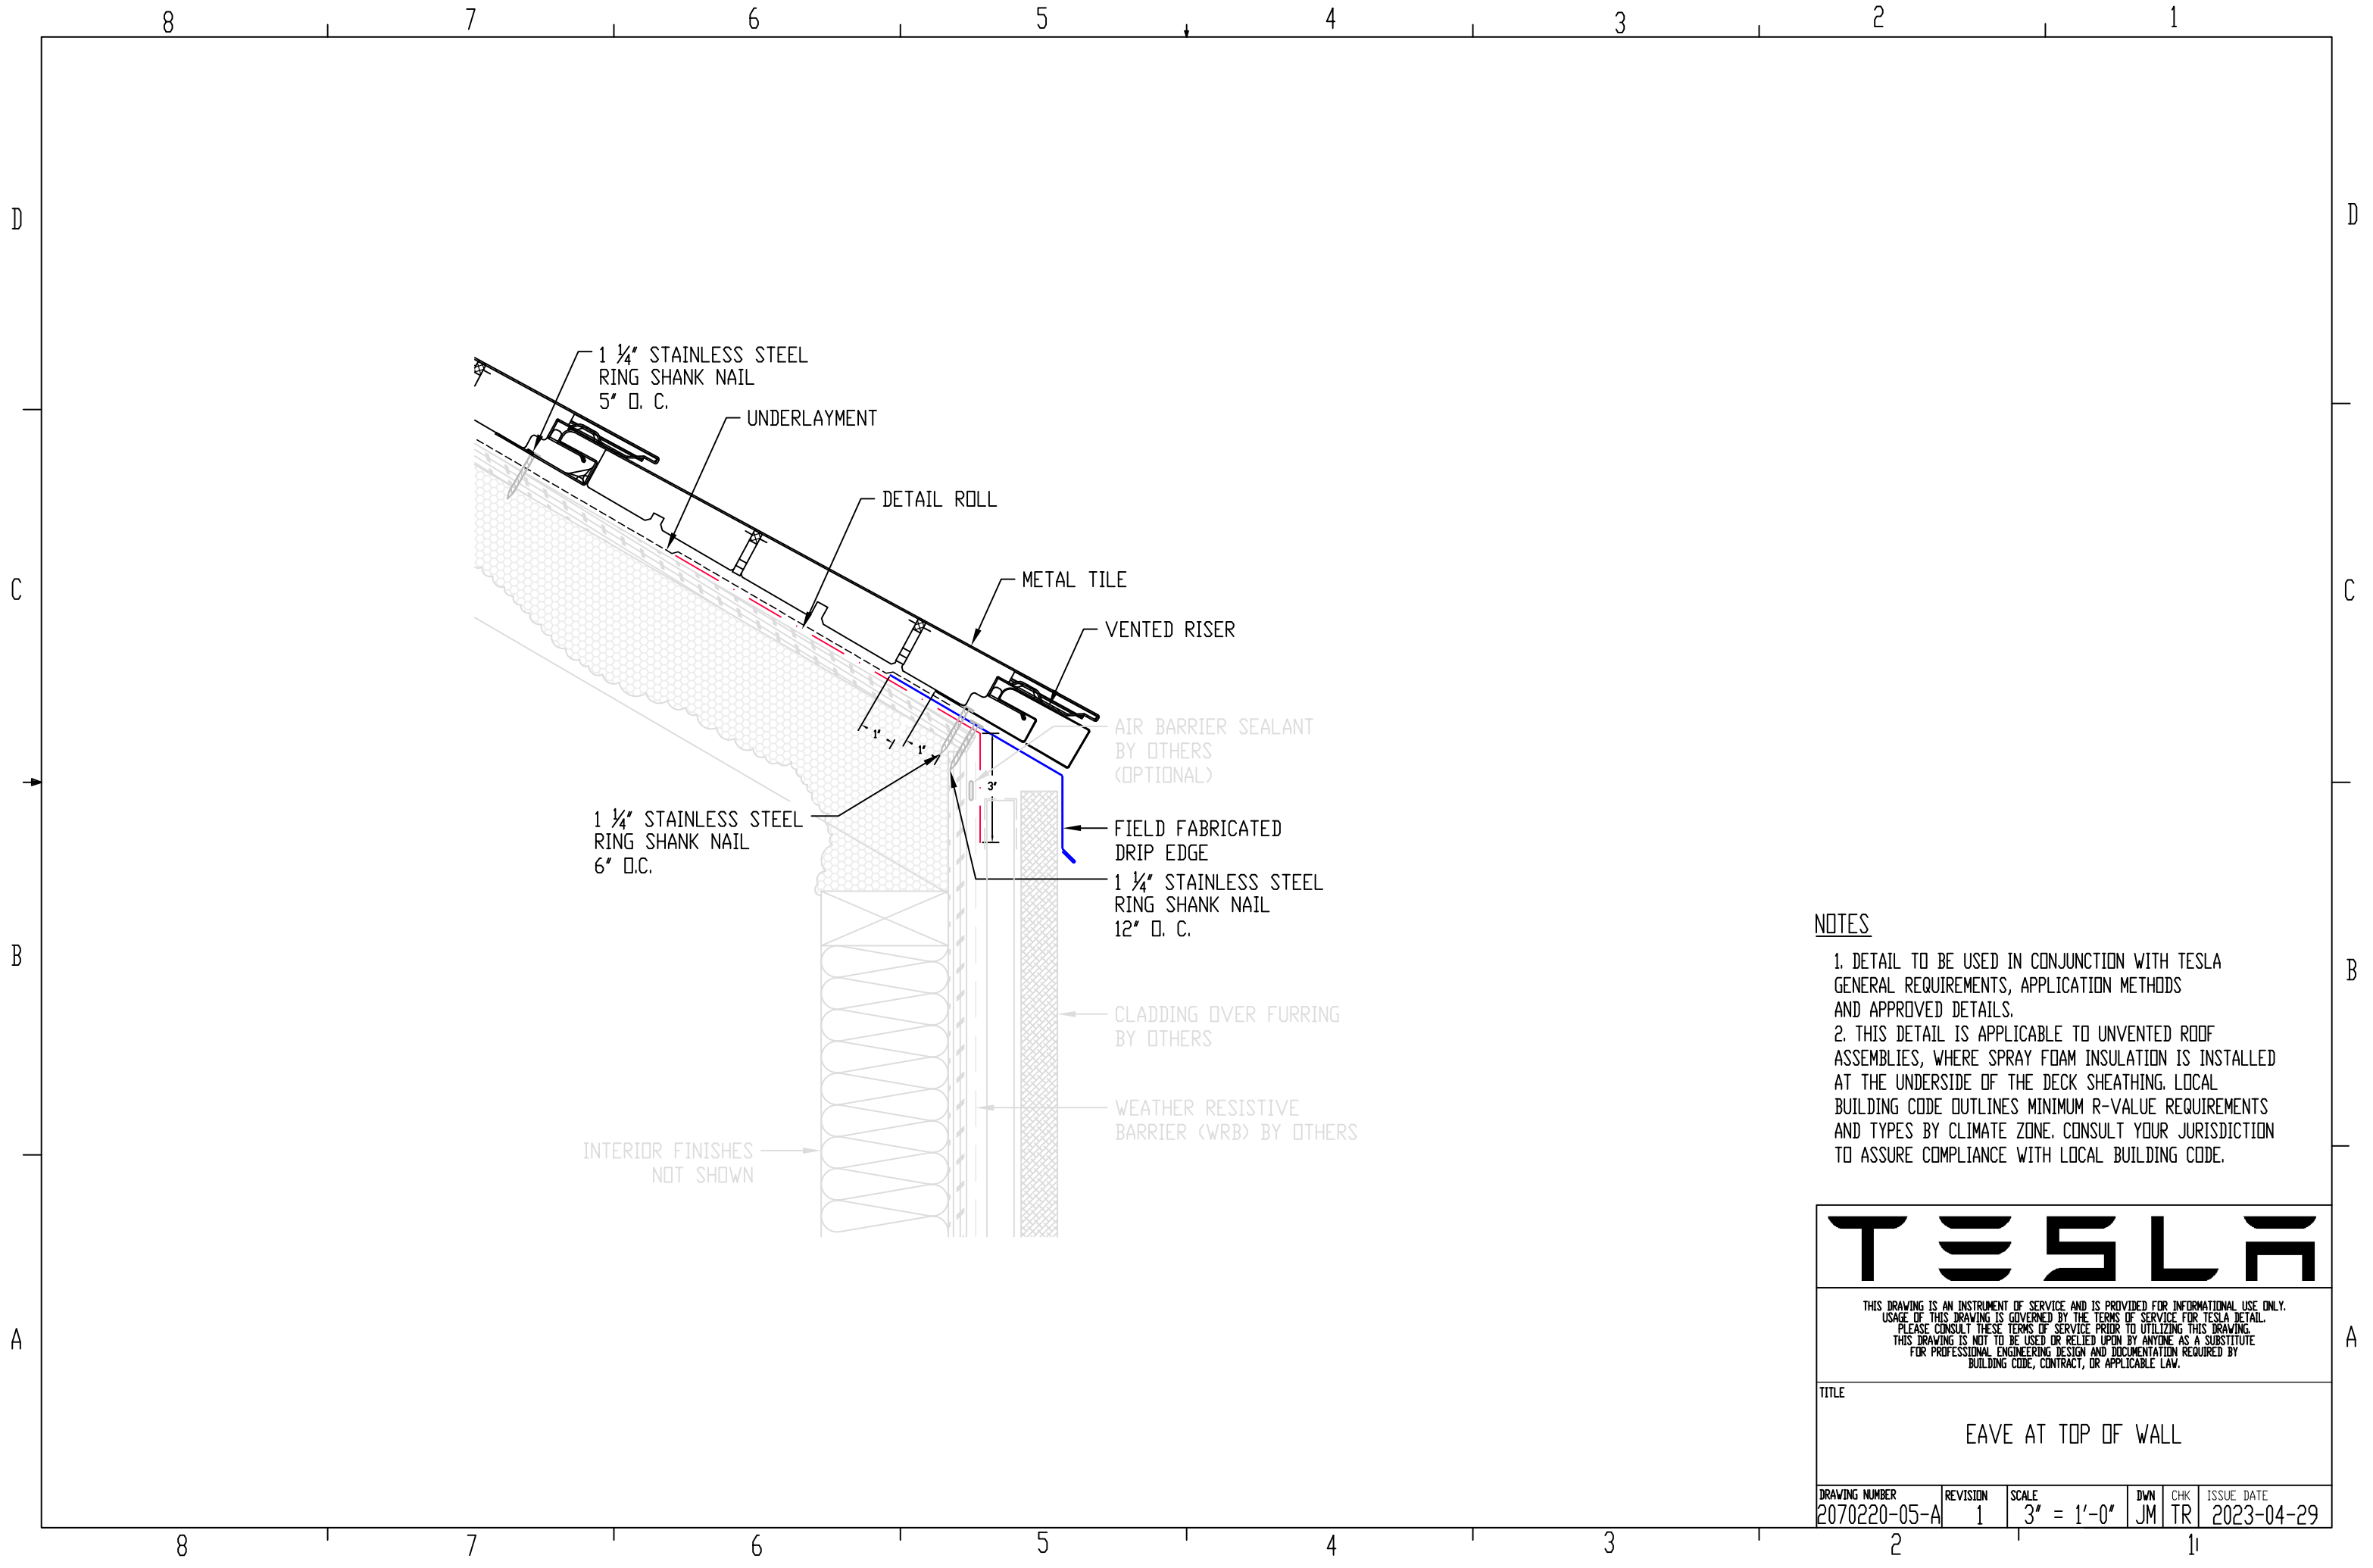

- NOTES
1. DETAIL TO BE USED IN CONJUNCTION WITH TESLA GENERAL REQUIREMENTS, APPLICATION METHODS AND APPROVED DETAILS.
 2. THIS DETAIL IS APPLICABLE TO UNVENTED ROOF ASSEMBLIES, WHERE SPRAY FOAM INSULATION IS INSTALLED AT THE UNDERSIDE OF THE DECK SHEATHING. LOCAL BUILDING CODE OUTLINES MINIMUM R-VALUE REQUIREMENTS AND TYPES BY CLIMATE ZONE. CONSULT YOUR JURISDICTION TO ASSURE COMPLIANCE WITH LOCAL BUILDING CODE.

TESLA					
THIS DRAWING IS AN INSTRUMENT OF SERVICE AND IS PROVIDED FOR INFORMATIONAL USE ONLY. USAGE OF THIS DRAWING IS GOVERNED BY THE TERMS OF SERVICE FOR TESLA DETAIL. PLEASE CONSULT THESE TERMS OF SERVICE PRIOR TO UTILIZING THIS DRAWING. THIS DRAWING IS NOT TO BE USED OR RELIED UPON BY ANYONE AS A SUBSTITUTE FOR PROFESSIONAL ENGINEERING DESIGN AND DOCUMENTATION REQUIRED BY BUILDING CODE, CONTRACT, OR APPLICABLE LAW.					
TITLE					
EAVE AT TOP OF WALL					
DRAWING NUMBER	REVISION	SCALE	DWN	CHK	ISSUE DATE
2070220-05-A	1	3' = 1'-0"	JM	TR	2023-04-29