


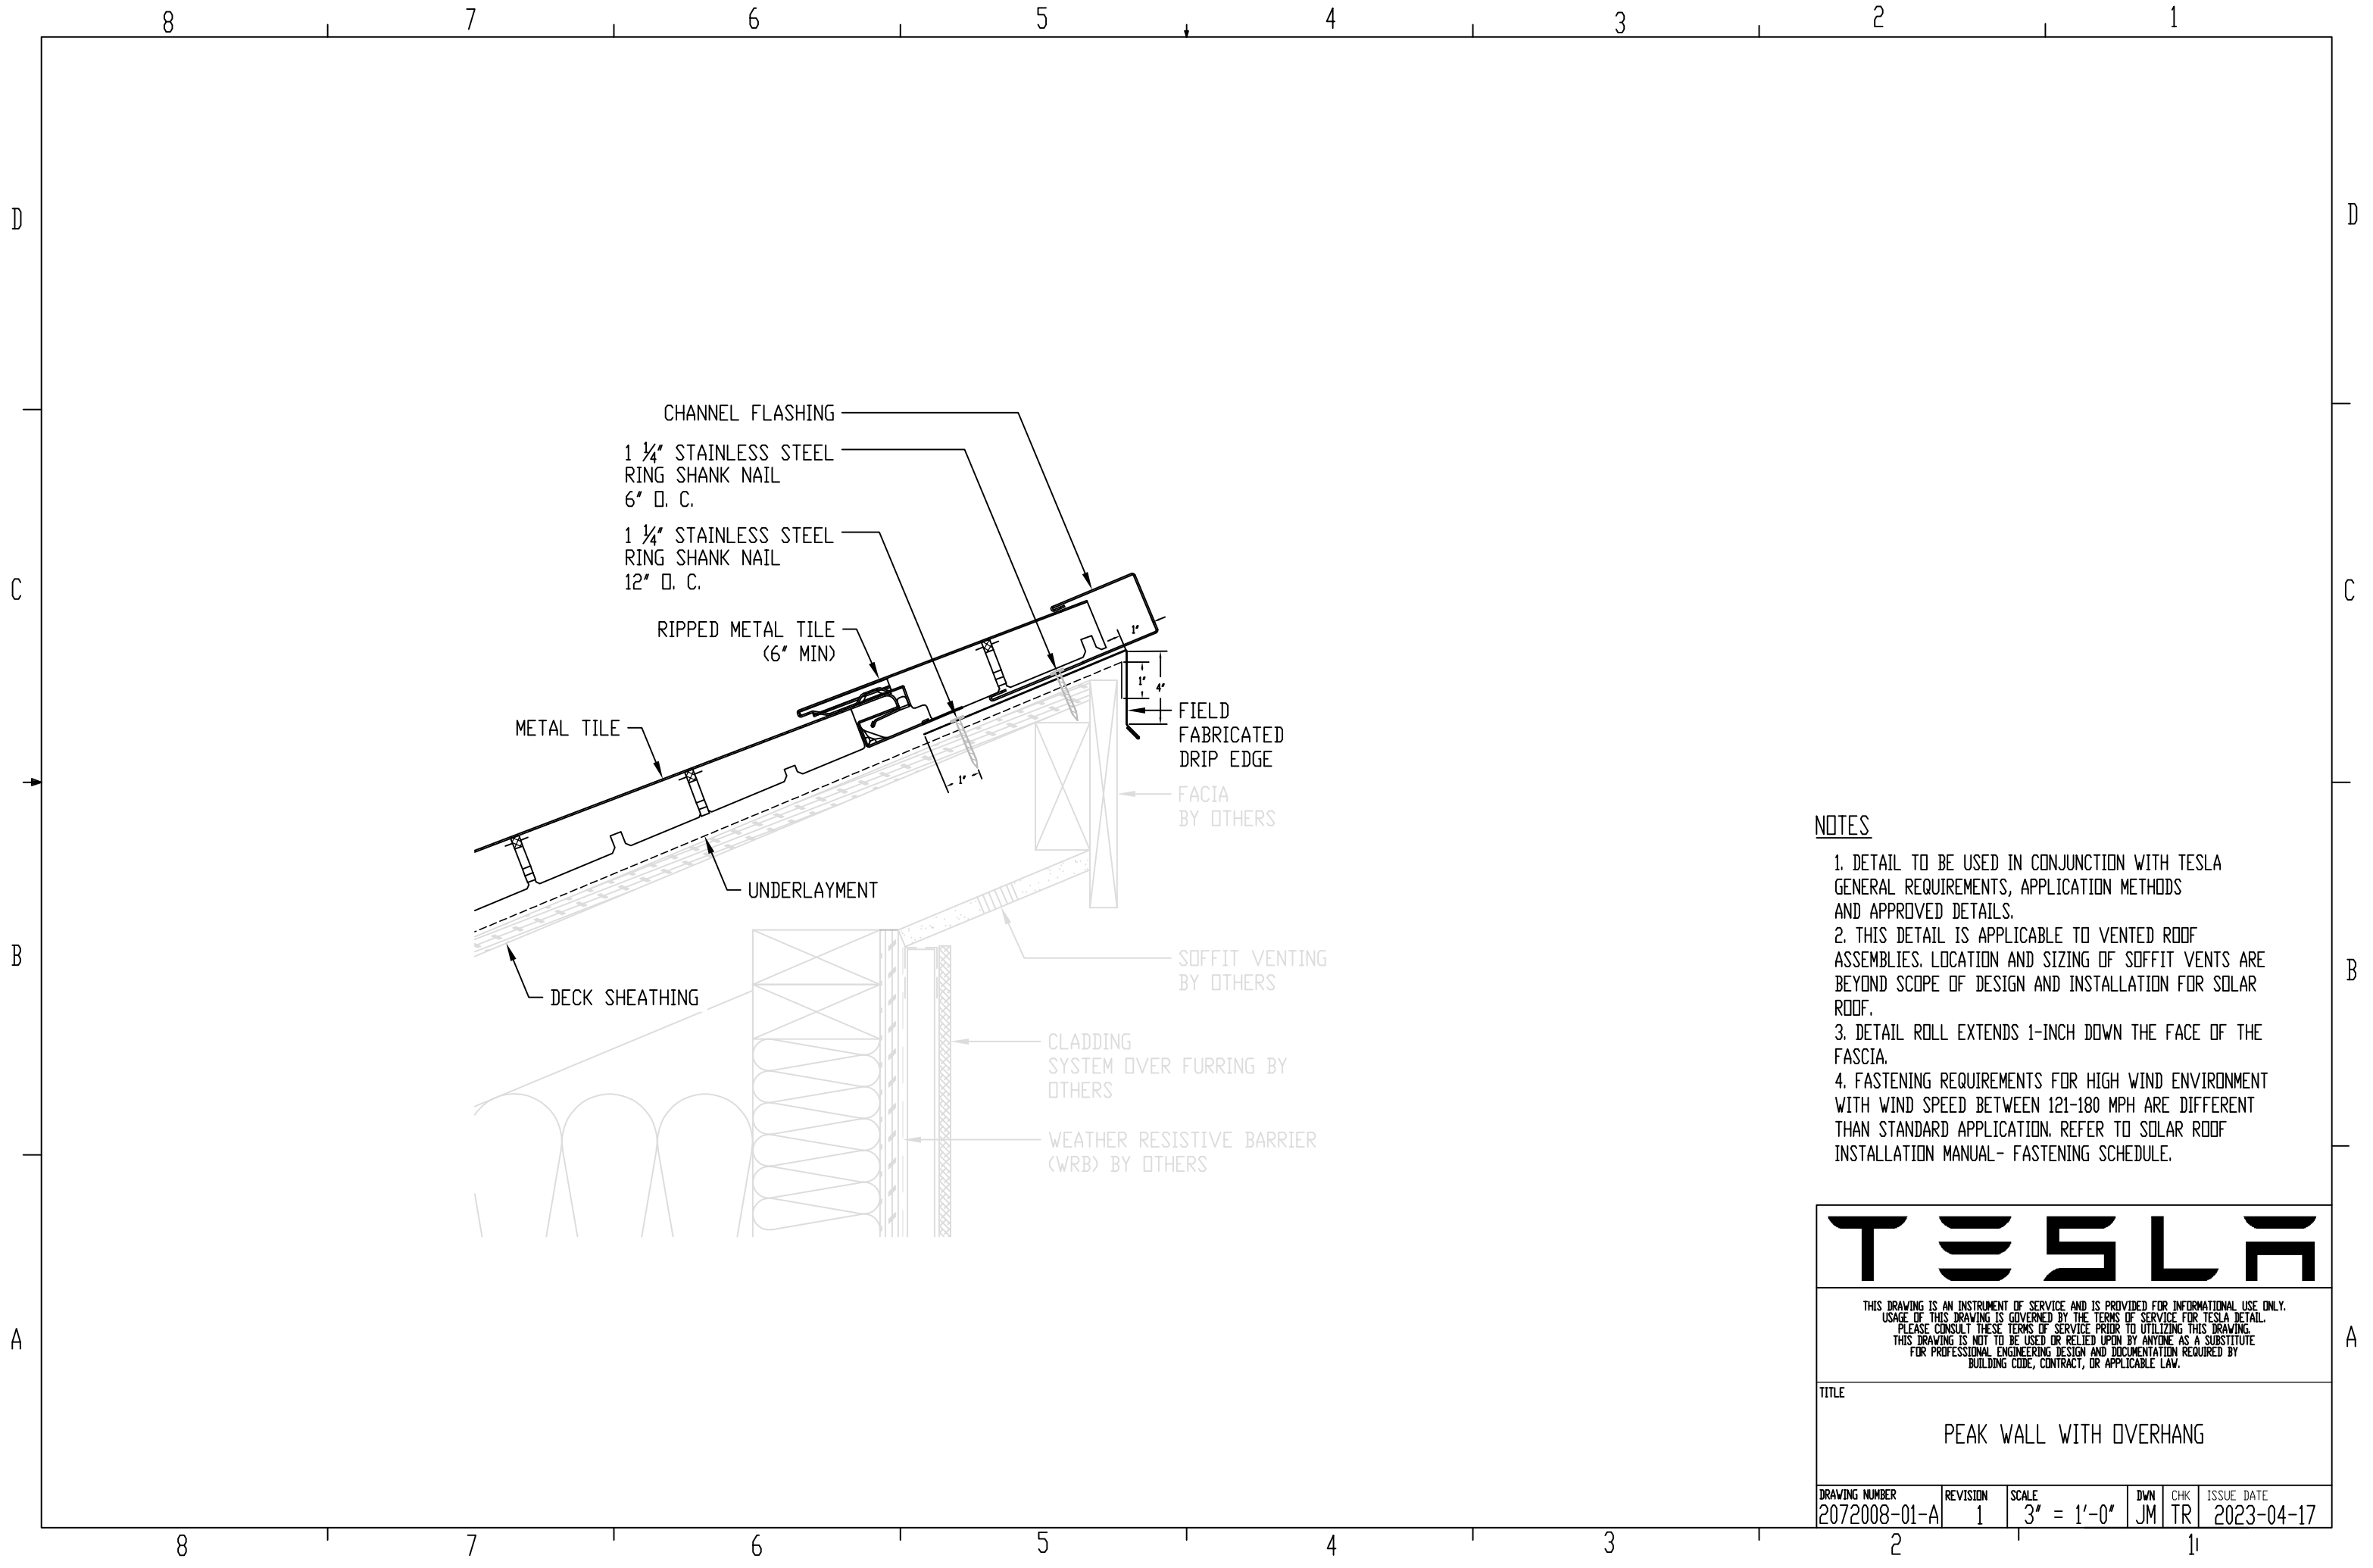

NOTES

1. DETAIL TO BE USED IN CONJUNCTION WITH TESLA GENERAL REQUIREMENTS, APPLICATION METHODS AND APPROVED DETAILS.
2. THIS DETAIL IS APPLICABLE TO VENTED ROOF ASSEMBLIES. LOCATION AND SIZING OF SOFFIT VENTS ARE BEYOND SCOPE OF DESIGN AND INSTALLATION FOR SOLAR ROOF.
3. DETAIL ROLL EXTENDS 1-INCH DOWN THE FACE OF THE FASCIA.
4. FASTENING REQUIREMENTS FOR HIGH WIND ENVIRONMENT WITH WIND SPEED BETWEEN 121-180 MPH ARE DIFFERENT THAN STANDARD APPLICATION. REFER TO SOLAR ROOF INSTALLATION MANUAL- FASTENING SCHEDULE.

TESLA

THIS DRAWING IS AN INSTRUMENT OF SERVICE AND IS PROVIDED FOR INFORMATIONAL USE ONLY. USAGE OF THIS DRAWING IS GOVERNED BY THE TERMS OF SERVICE FOR TESLA DETAIL. PLEASE CONSULT THESE TERMS OF SERVICE PRIOR TO UTILIZING THIS DRAWING. THIS DRAWING IS NOT TO BE USED OR RELIED UPON BY ANYONE AS A SUBSTITUTE FOR PROFESSIONAL ENGINEERING DESIGN AND DOCUMENTATION REQUIRED BY BUILDING CODE, CONTRACT, OR APPLICABLE LAW.

TITLE

PEAK WALL WITH OVERHANG

DRAWING NUMBER	REVISION	SCALE	DWN	CHK	ISSUE DATE
2072008-01-A	1	3" = 1'-0"	JM	TR	2023-04-17