


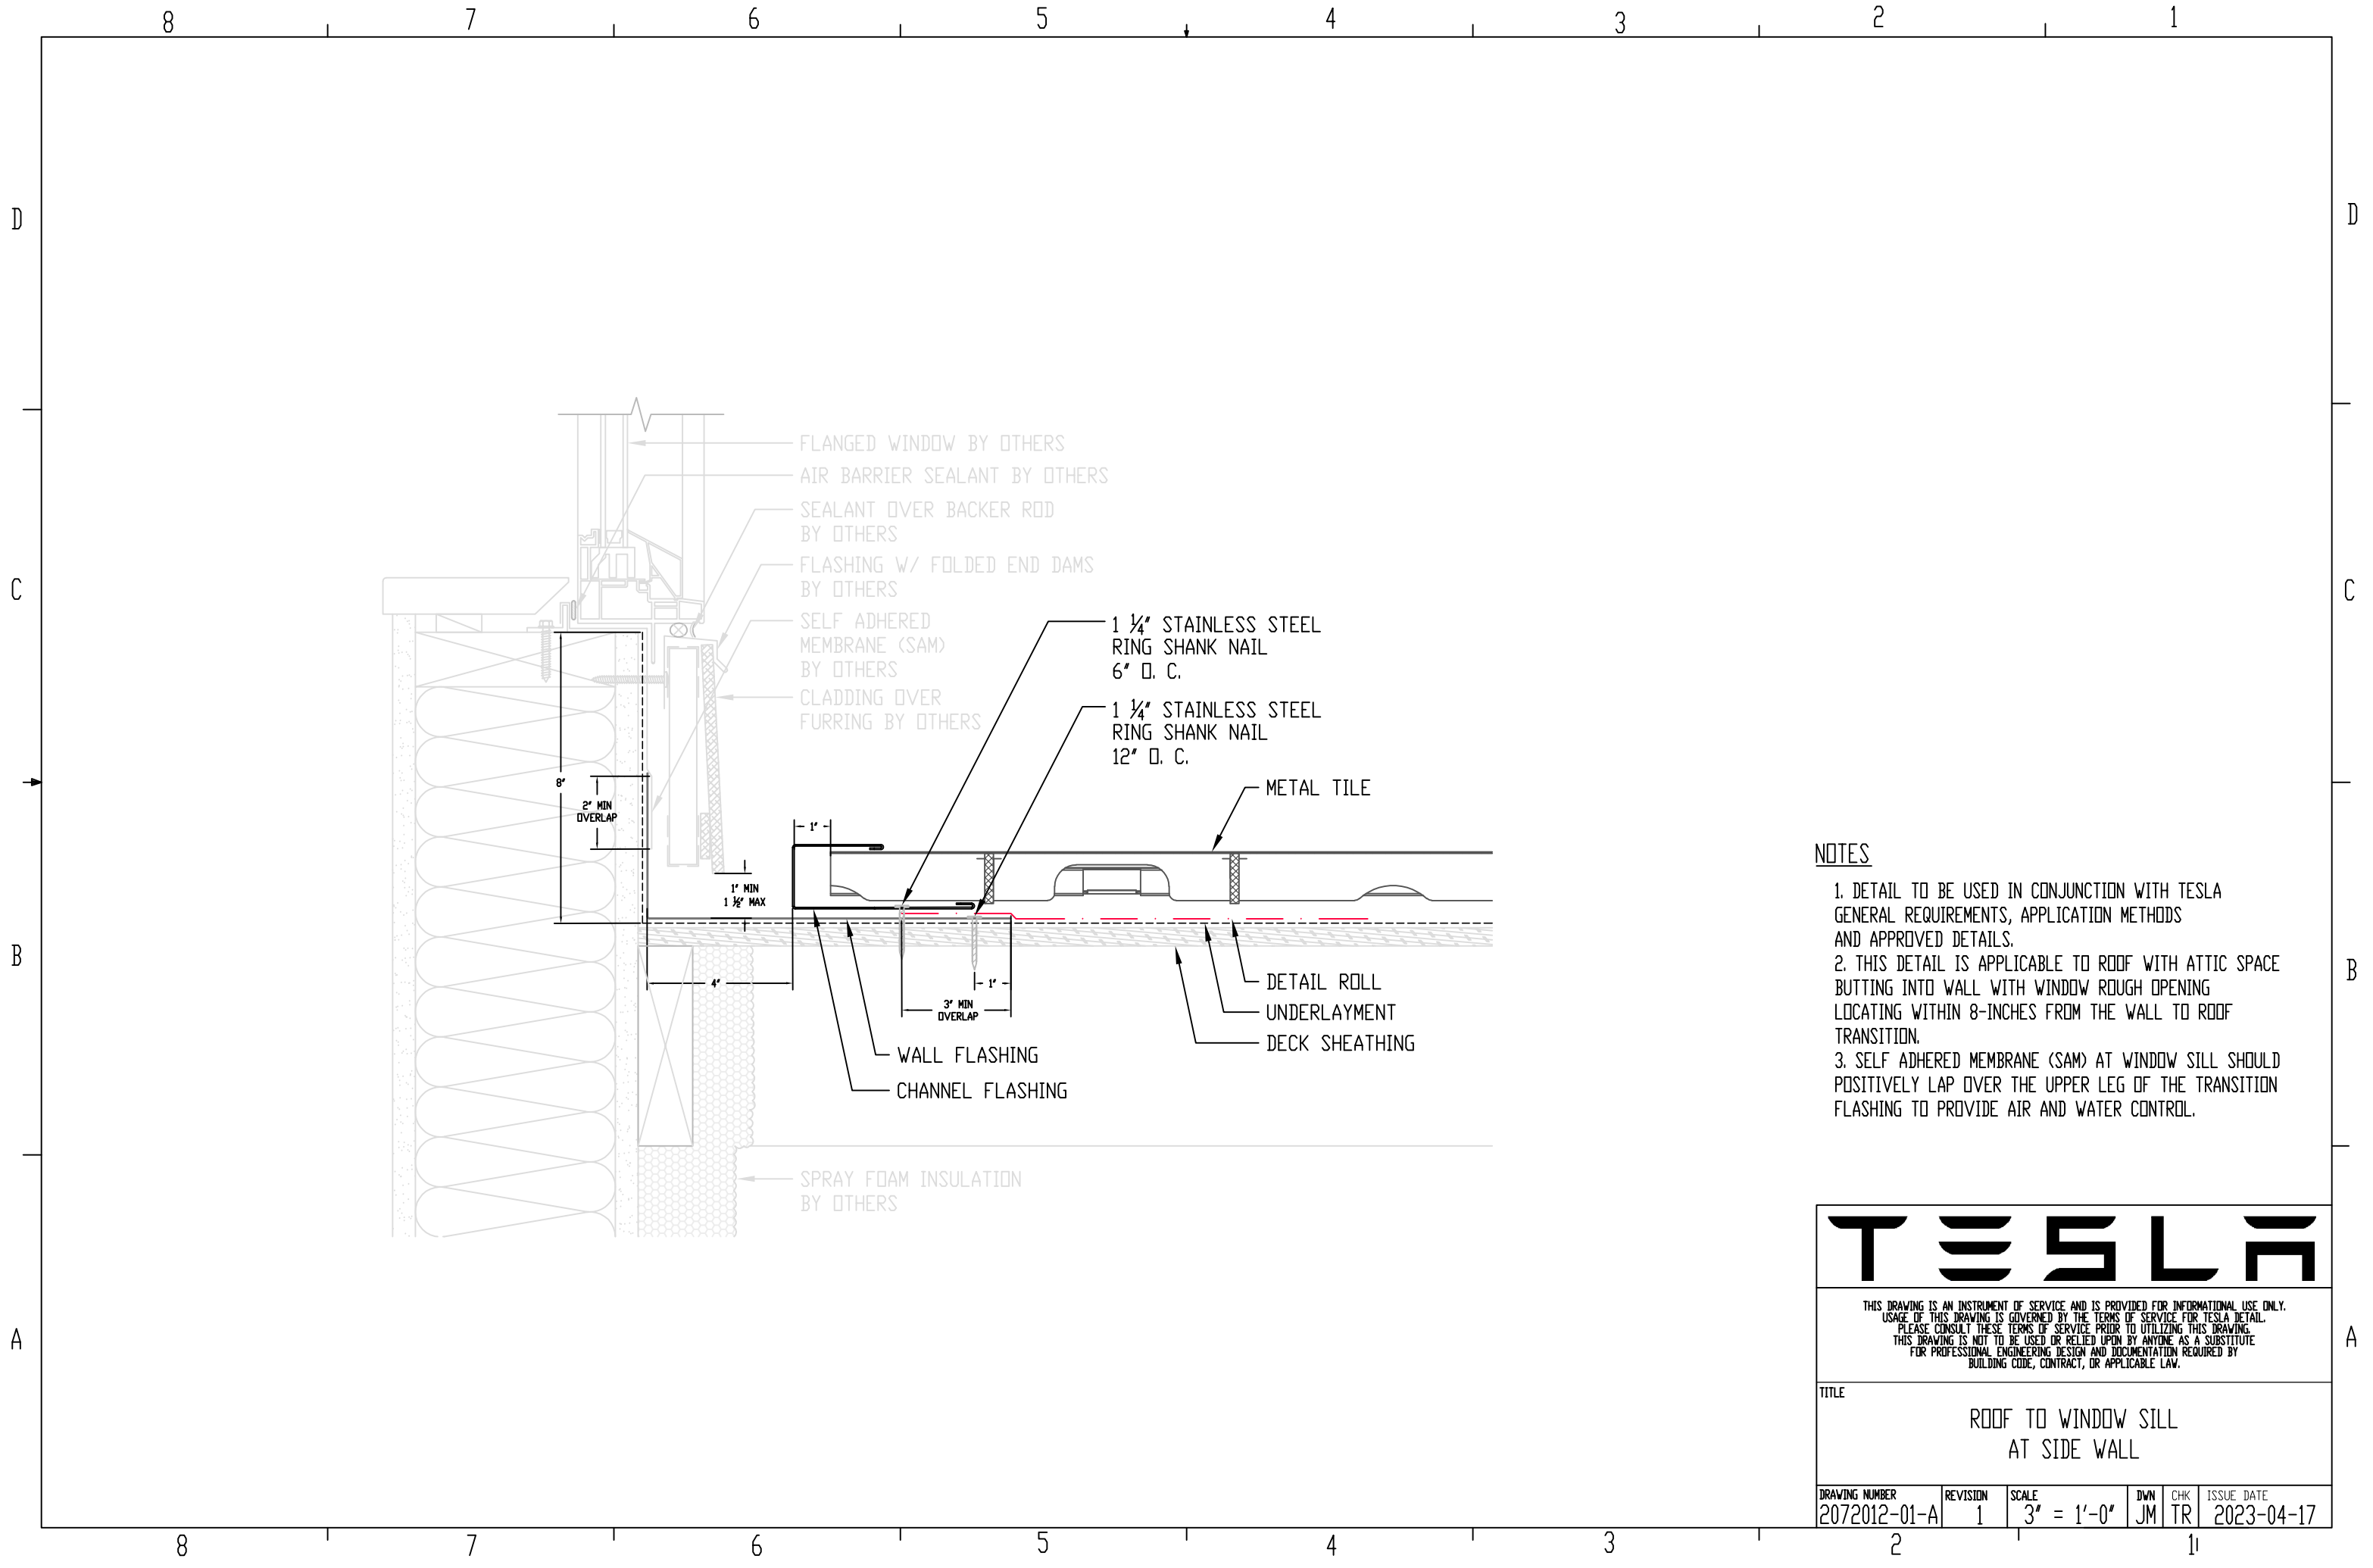

NOTES

- 1. DETAIL TO BE USED IN CONJUNCTION WITH TESLA GENERAL REQUIREMENTS, APPLICATION METHODS AND APPROVED DETAILS.
- 2. THIS DETAIL IS APPLICABLE TO ROOF WITH ATTIC SPACE BUTTING INTO WALL WITH WINDOW ROUGH OPENING LOCATING WITHIN 8-INCHES FROM THE WALL TO ROOF TRANSITION.
- 3. SELF ADHERED MEMBRANE (SAM) AT WINDOW SILL SHOULD POSITIVELY LAP OVER THE UPPER LEG OF THE TRANSITION FLASHING TO PROVIDE AIR AND WATER CONTROL.

TESLA

THIS DRAWING IS AN INSTRUMENT OF SERVICE AND IS PROVIDED FOR INFORMATIONAL USE ONLY. USAGE OF THIS DRAWING IS GOVERNED BY THE TERMS OF SERVICE FOR TESLA DETAIL. PLEASE CONSULT THESE TERMS OF SERVICE PRIOR TO UTILIZING THIS DRAWING. THIS DRAWING IS NOT TO BE USED OR RELIED UPON BY ANYONE AS A SUBSTITUTE FOR PROFESSIONAL ENGINEERING DESIGN AND DOCUMENTATION REQUIRED BY BUILDING CODE, CONTRACT, OR APPLICABLE LAW.

TITLE

ROOF TO WINDOW SILL
AT SIDE WALL

DRAWING NUMBER

2072012-01-A

REVISION

1

SCALE

3" = 1'-0"

DWN

JK

CHK

TR

ISSUE DATE

2023-04-17