


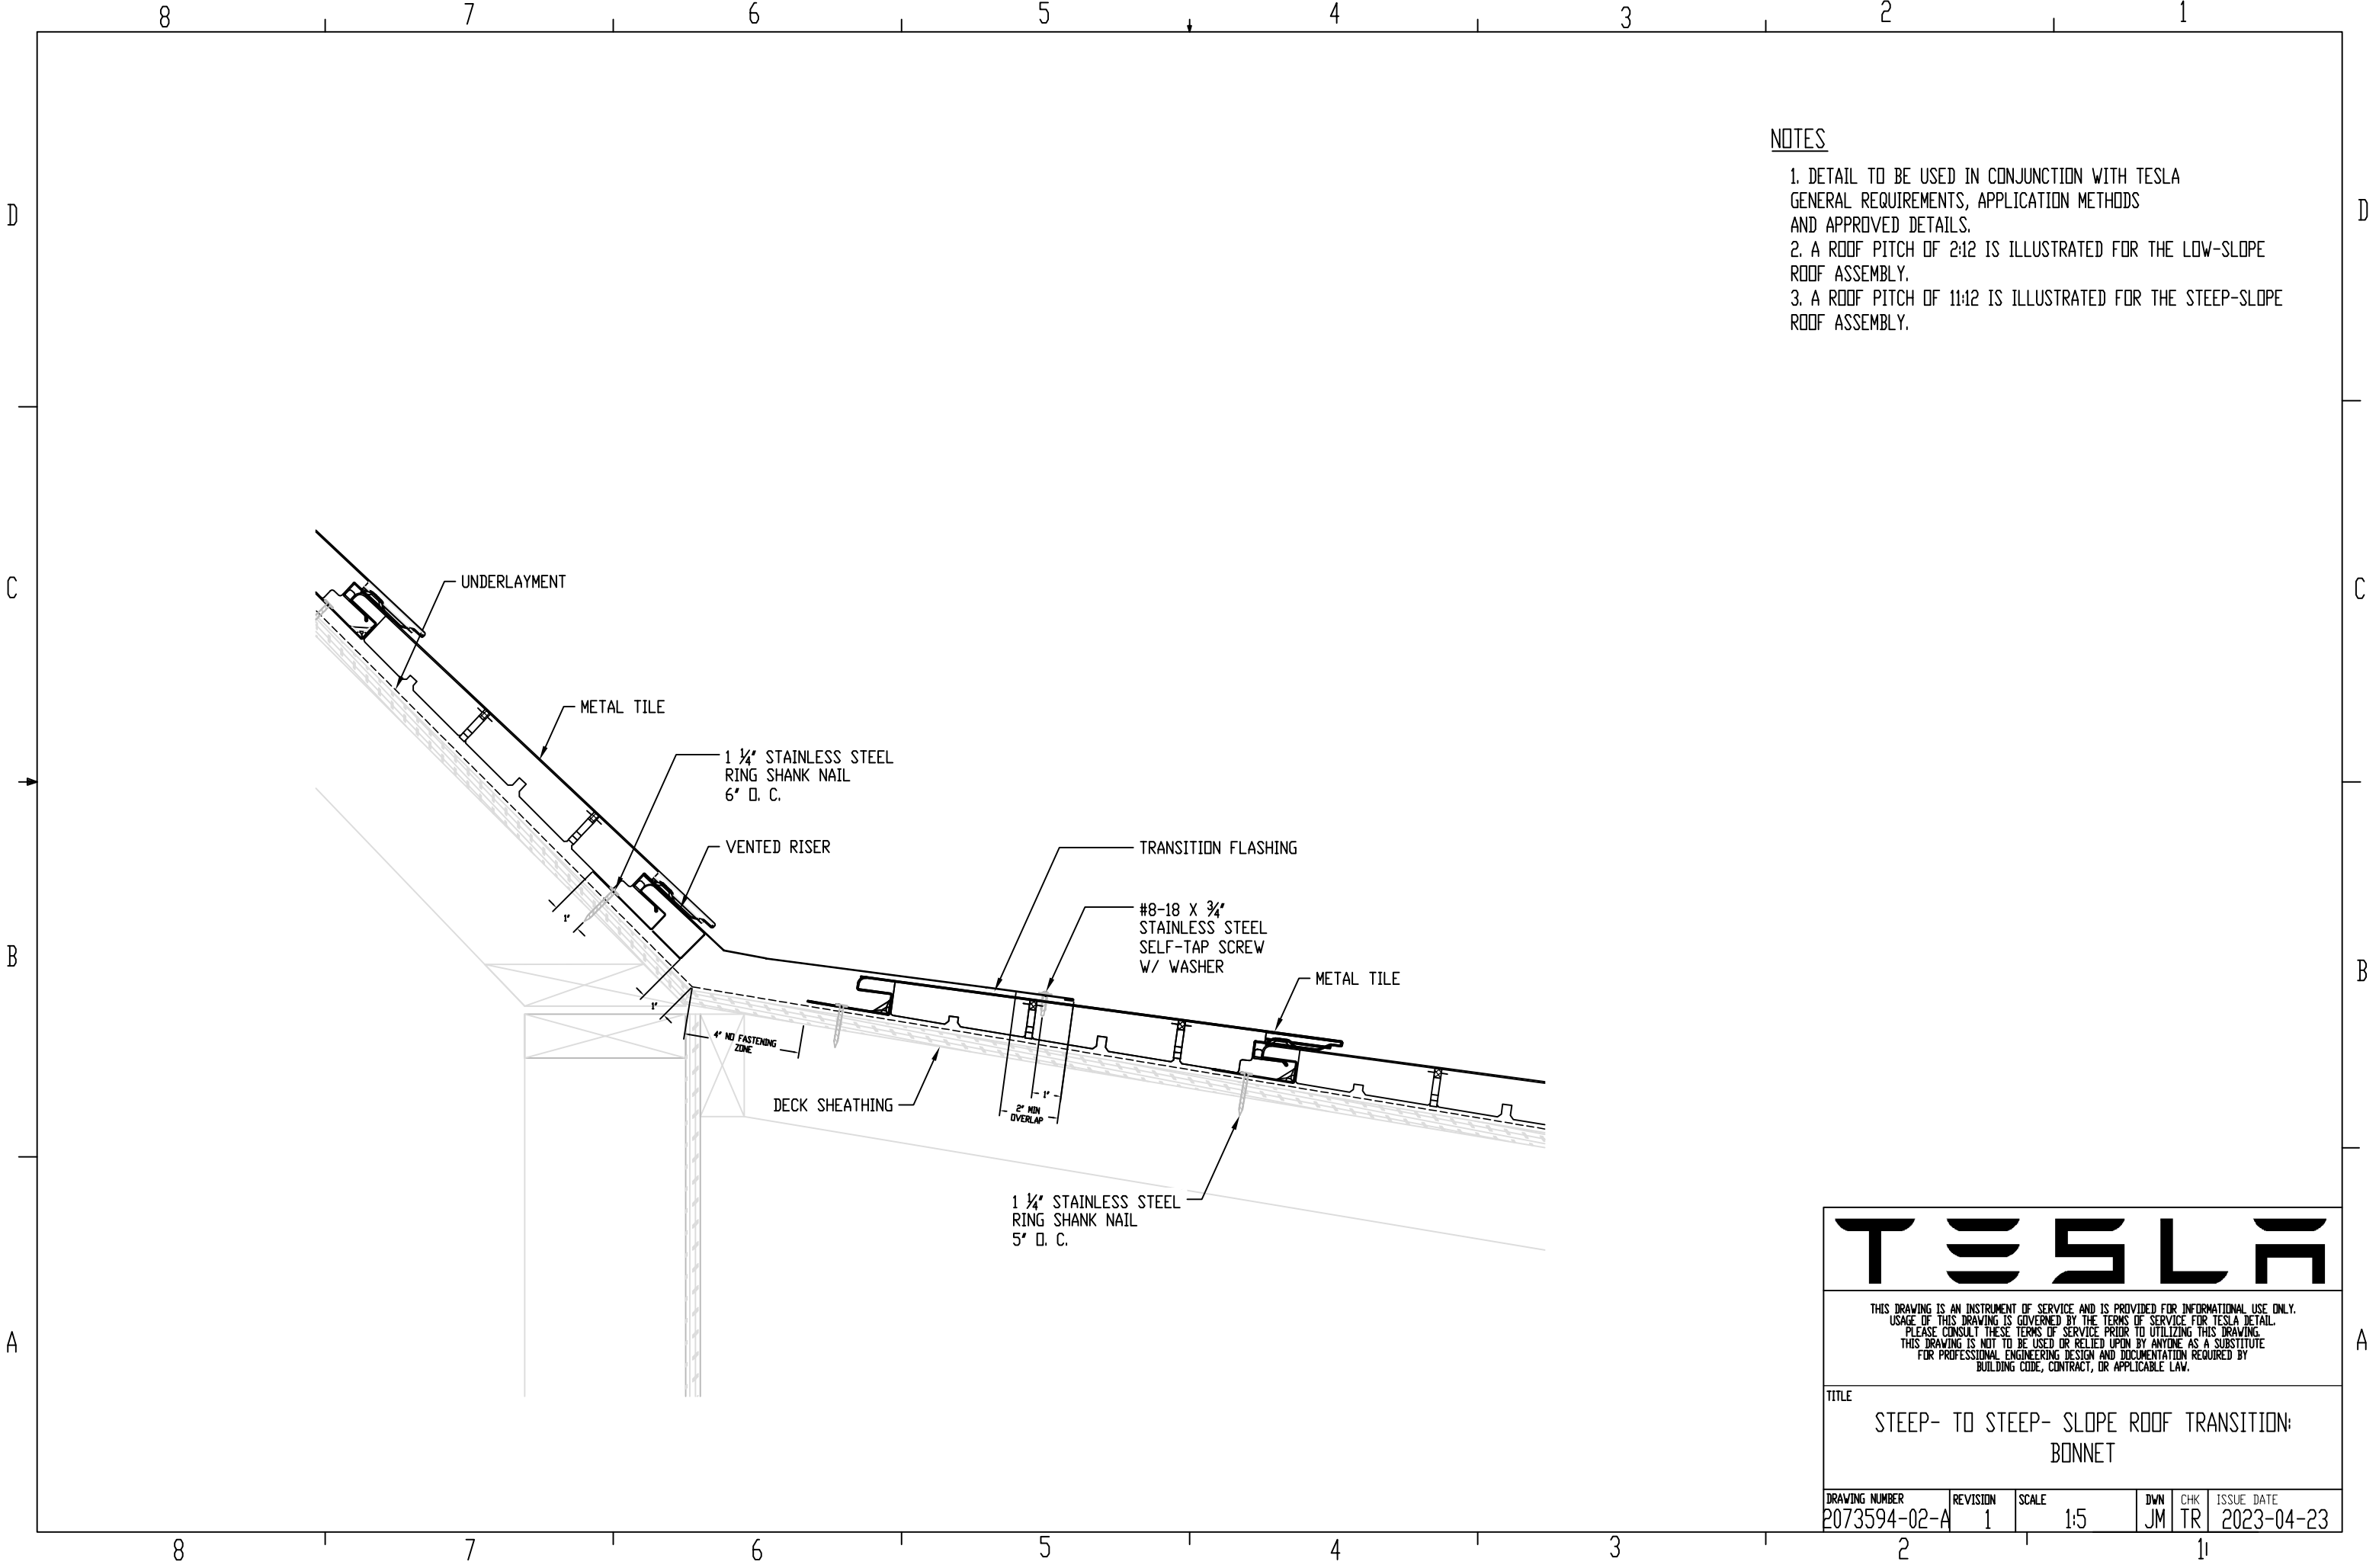

NOTES

1. DETAIL TO BE USED IN CONJUNCTION WITH TESLA GENERAL REQUIREMENTS, APPLICATION METHODS AND APPROVED DETAILS.
2. A ROOF PITCH OF 2:12 IS ILLUSTRATED FOR THE LOW-SLOPE ROOF ASSEMBLY.
3. A ROOF PITCH OF 11:12 IS ILLUSTRATED FOR THE STEEP-SLOPE ROOF ASSEMBLY.

TESLA

THIS DRAWING IS AN INSTRUMENT OF SERVICE AND IS PROVIDED FOR INFORMATIONAL USE ONLY. USAGE OF THIS DRAWING IS GOVERNED BY THE TERMS OF SERVICE FOR TESLA DETAIL. PLEASE CONSULT THESE TERMS OF SERVICE PRIOR TO UTILIZING THIS DRAWING. THIS DRAWING IS NOT TO BE USED OR RELIED UPON BY ANYONE AS A SUBSTITUTE FOR PROFESSIONAL ENGINEERING DESIGN AND DOCUMENTATION REQUIRED BY BUILDING CODE, CONTRACT, OR APPLICABLE LAW.

TITLE

STEEL- TO STEEL- SLOPE ROOF TRANSITION:
BONNET

DRAWING NUMBER	REVISION	SCALE	DWN	CHK	ISSUE DATE
2073594-02-A	1	1:5	JM	TR	2023-04-23