


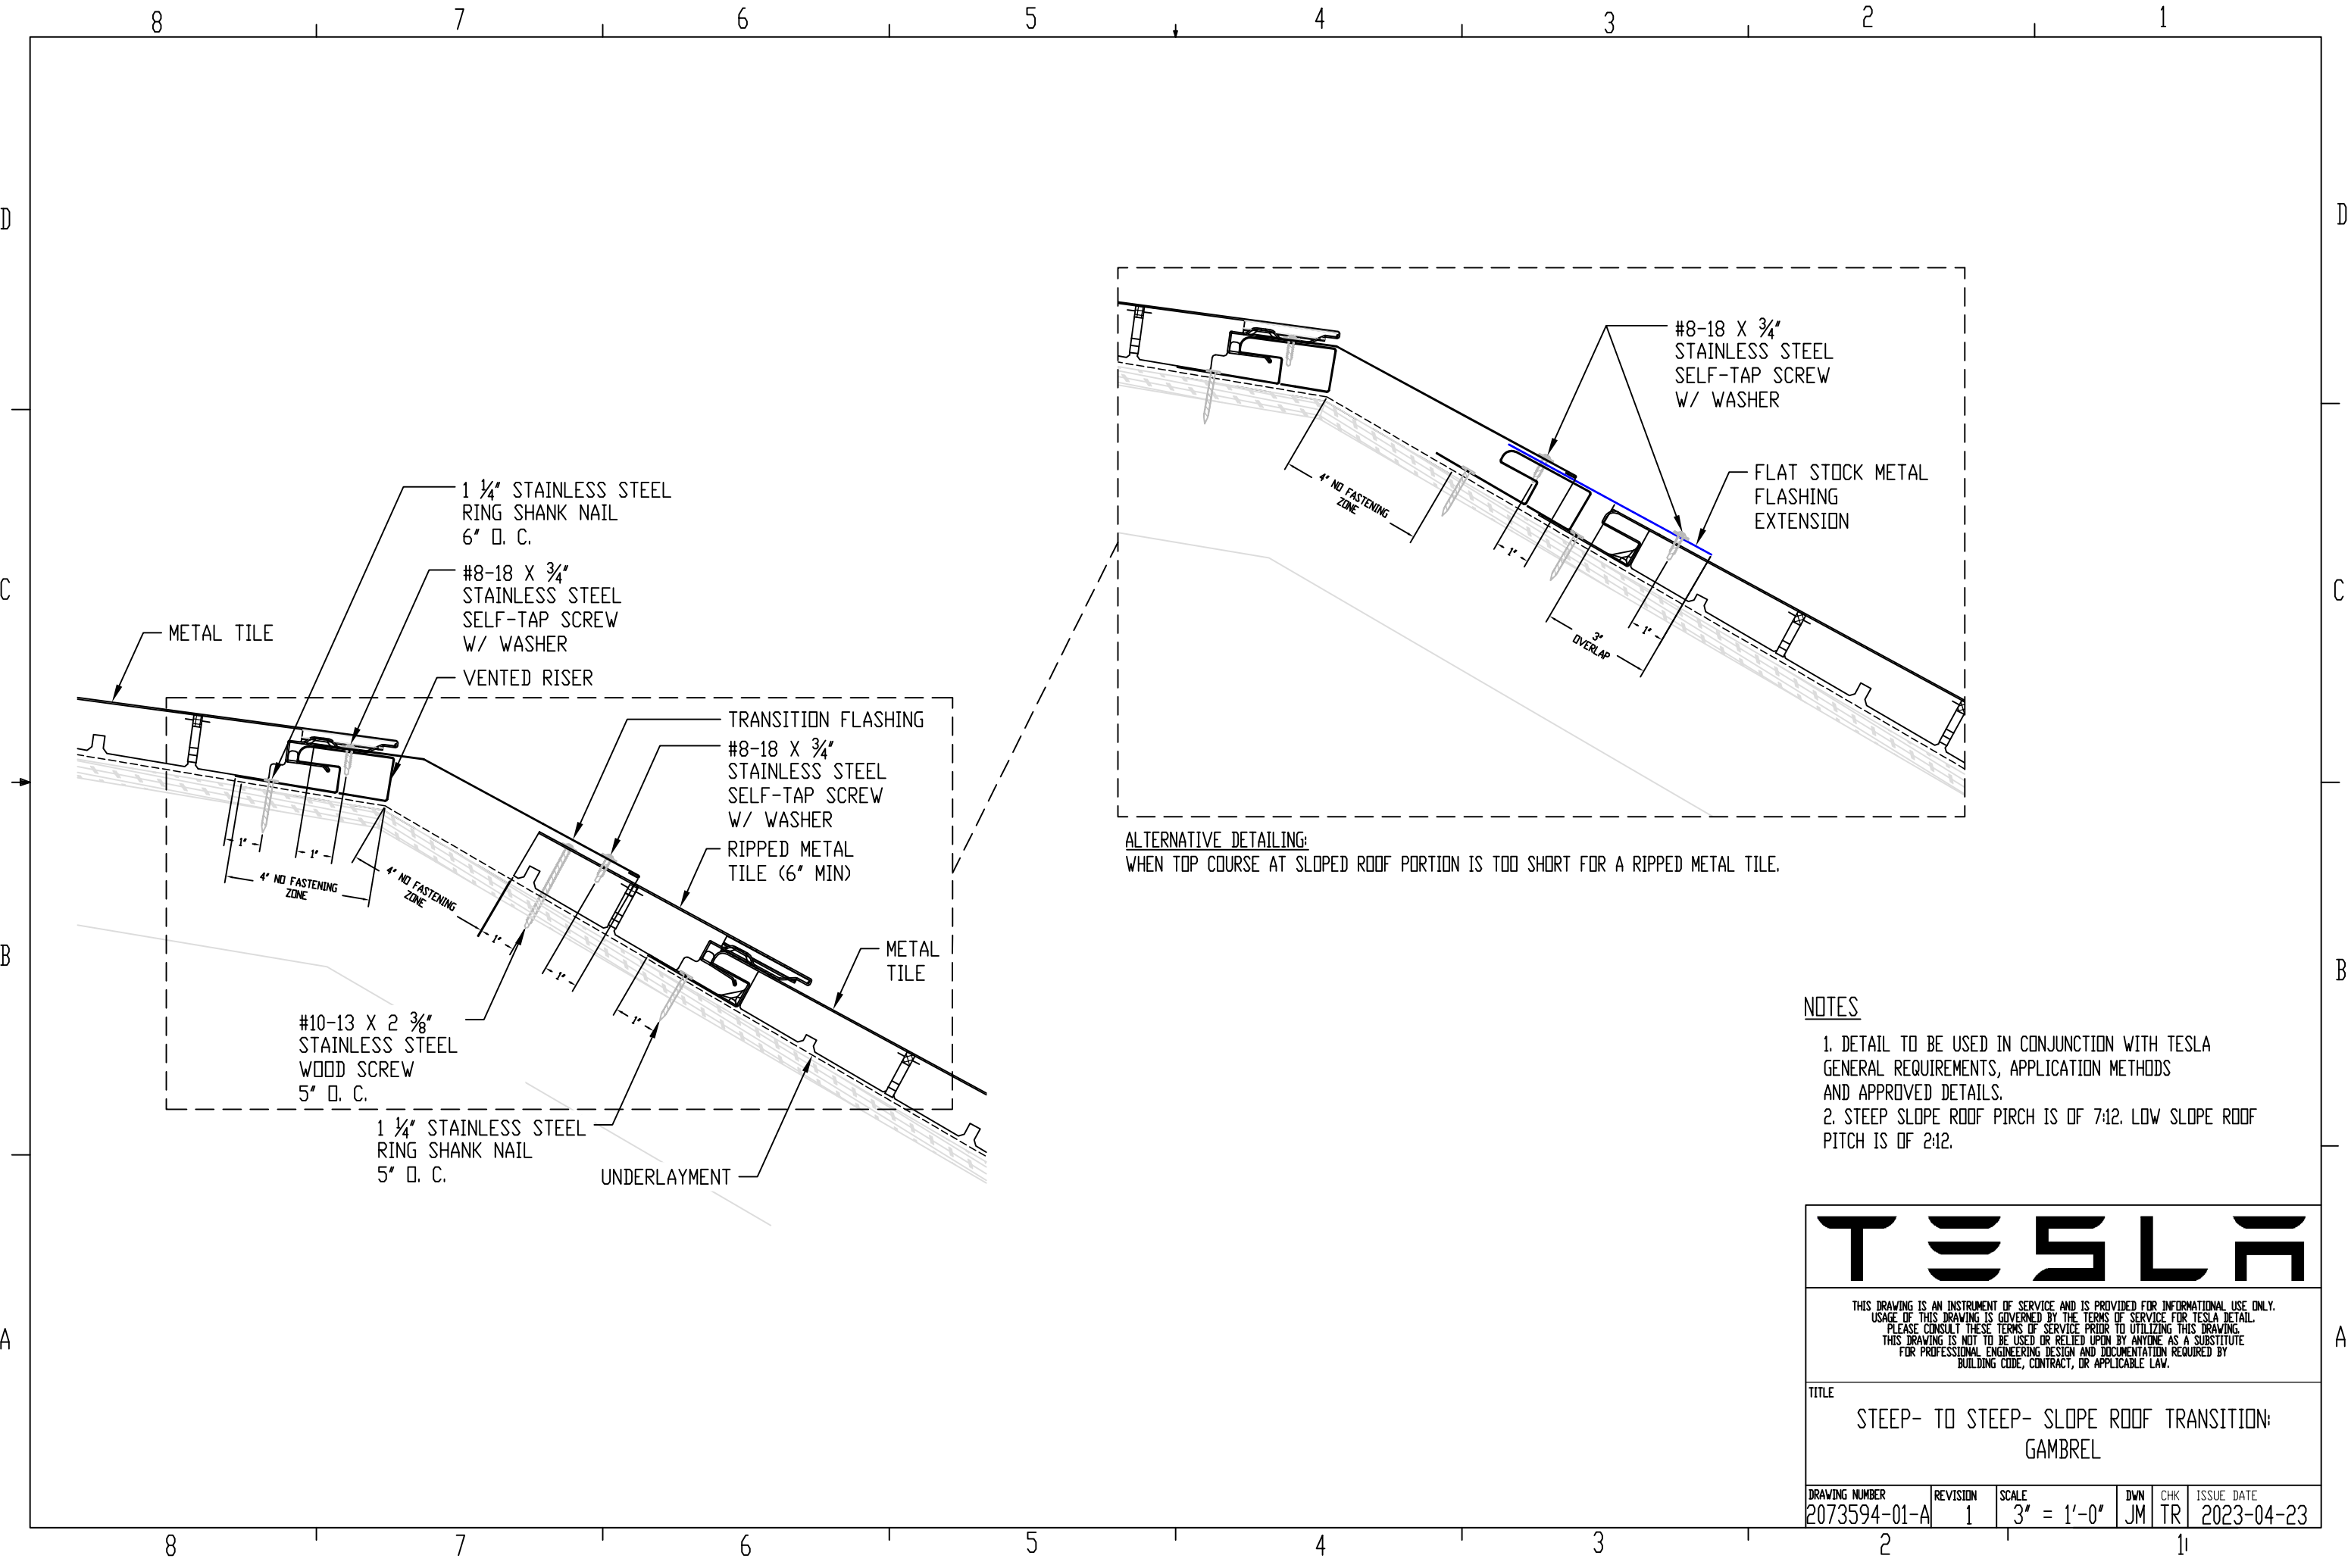

ALTERNATIVE DETAILING:
WHEN TOP COURSE AT SLOPED ROOF PORTION IS TOO SHORT FOR A RIPPED METAL TILE.

NOTES

- 1. DETAIL TO BE USED IN CONJUNCTION WITH TESLA GENERAL REQUIREMENTS, APPLICATION METHODS AND APPROVED DETAILS.
- 2. STEEP SLOPE ROOF PIRCH IS OF 7:12. LOW SLOPE ROOF PITCH IS OF 2:12.

TESLA

THIS DRAWING IS AN INSTRUMENT OF SERVICE AND IS PROVIDED FOR INFORMATIONAL USE ONLY. USAGE OF THIS DRAWING IS GOVERNED BY THE TERMS OF SERVICE FOR TESLA DETAIL. PLEASE CONSULT THESE TERMS OF SERVICE PRIOR TO UTILIZING THIS DRAWING. THIS DRAWING IS NOT TO BE USED OR RELIED UPON BY ANYONE AS A SUBSTITUTE FOR PROFESSIONAL ENGINEERING DESIGN AND DOCUMENTATION REQUIRED BY BUILDING CODE, CONTRACT, OR APPLICABLE LAW.

TITLE

STEEP- TO STEEP- SLOPE ROOF TRANSITION:
GAMBREL

DRAWING NUMBER	REVISION	SCALE	DWN	CHK	ISSUE DATE
2073594-01-A	1	3" = 1'-0"	JM	TR	2023-04-23